

HOME

DESCRIPTION

THE BUILDING

THE LOCATION

COMMUNICATIONS

CONTACTS



BEDFORD STREET STUDIOS

LEAMINGTON SPA

GRADE A OFFICES
7,500 TO 19,624 SQ FT
(697 TO 1,823 SQ M)

HOME

DESCRIPTION

THE BUILDING

THE LOCATION

COMMUNICATIONS

CONTACTS

Welcome to Bedford Street Studios

Leamington town centre's newest office building

The landmark House of Fraser building at the heart of Leamington Spa has been transformed to provide over 60,000 sq ft of high quality Grade A offices designed for 21st century businesses and their employees.

From the street, the selection of materials and the design create a sense of continuity with Bedford Street Studios' more traditional surroundings. It manages to blend in – and stand out – all at the same time.



HOME

DESCRIPTION

THE BUILDING

Reception

Specification

Roof terrace

Ground floor

Schedule of areas

Amenities

THE LOCATION

COMMUNICATIONS

CONTACTS

Step into the 21st century

Staff, clients and visitors enter via a stunning reception proving a contemporary and modern arrival experience like nothing else in Leamington town centre.



HOME

DESCRIPTION

THE BUILDING

Reception

Specification

Roof terrace

Ground floor

Schedule of areas

Amenities

THE LOCATION

COMMUNICATIONS

CONTACTS

Market-leading reception and business lounge

With its wifi enabled reception area and concierge, Bedford Street Studios is the perfect environment for agile working.

A series of breakout areas, informal business lounge and grab-and-go coffee offering, make it the perfect place for meeting and greeting.



Unfurnished reception area

HOME

DESCRIPTION

THE BUILDING

Reception

Specification

Roof terrace

Ground floor

Schedule of areas

Amenities

THE LOCATION

COMMUNICATIONS

CONTACTS

Commitment to quality

The building has undergone a back-to-frame refurbishment in accordance with the guidelines set out in the British Council for Offices Design Guide 2014.

Bedford Street Studios has 3 floors of office space, together with a lower ground floor suitable for a number of uses.

The building is serviced from the basement and upper floor plant areas at roof level.



EXPOSED SERVICES
DESIGN



TARGET
EPC RATING B



BREEAM
EXCELLENT



ROOF TERRACE




HIGH QUALITY RECEPTION
AND BREAKOUT AREAS




ENERGY EFFICIENT
LED LIGHTING



SHOWERS AND
CHANGING ROOMS

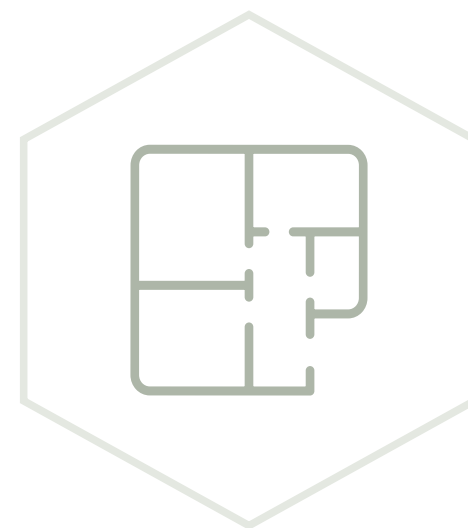

1:10 OCCUPANCY

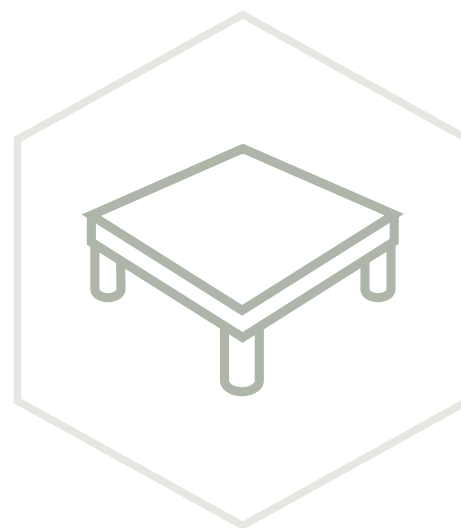

RAISED FLOORS



VRV AIR-CONDITIONING
SYSTEM



BIKE RACKS



MALE, FEMALE &
DDA COMPLIANT WCS

HOME

DESCRIPTION

THE BUILDING

Reception

Specification

Roof terrace

Ground floor

Schedule of areas

Amenities

THE LOCATION

COMMUNICATIONS

CONTACTS

A roof with a view

The spectacular roof terrace is designed to be versatile, serving not only as a day-to-day breakout space with a difference, but arguably as also the most enviable event space in Leamington Spa.



HOME

DESCRIPTION

THE BUILDING

Reception

Specification

Roof terrace

Ground floor

Schedule of areas

Amenities

THE LOCATION

COMMUNICATIONS

CONTACTS

Available from
7,500 to 19,624 sq ft

The accommodation offers contemporary,
Grade A workspace with ample natural light




HOME
DESCRIPTION
THE BUILDING
Reception
Specification
Roof terrace
Ground floor
Schedule of areas
Amenities
THE LOCATION
COMMUNICATIONS
CONTACTS

Flexible spaces

7,500 TO 19,624 SQ FT (697 TO 1,823 SQ M)

COMMERCIAL	SQ FT	SQM
Roof Terrace	2,950	275
Second floor offices	LET TO SUMO	
First floor offices	LET TO SUMO	
Ground floor	19,624	1,823

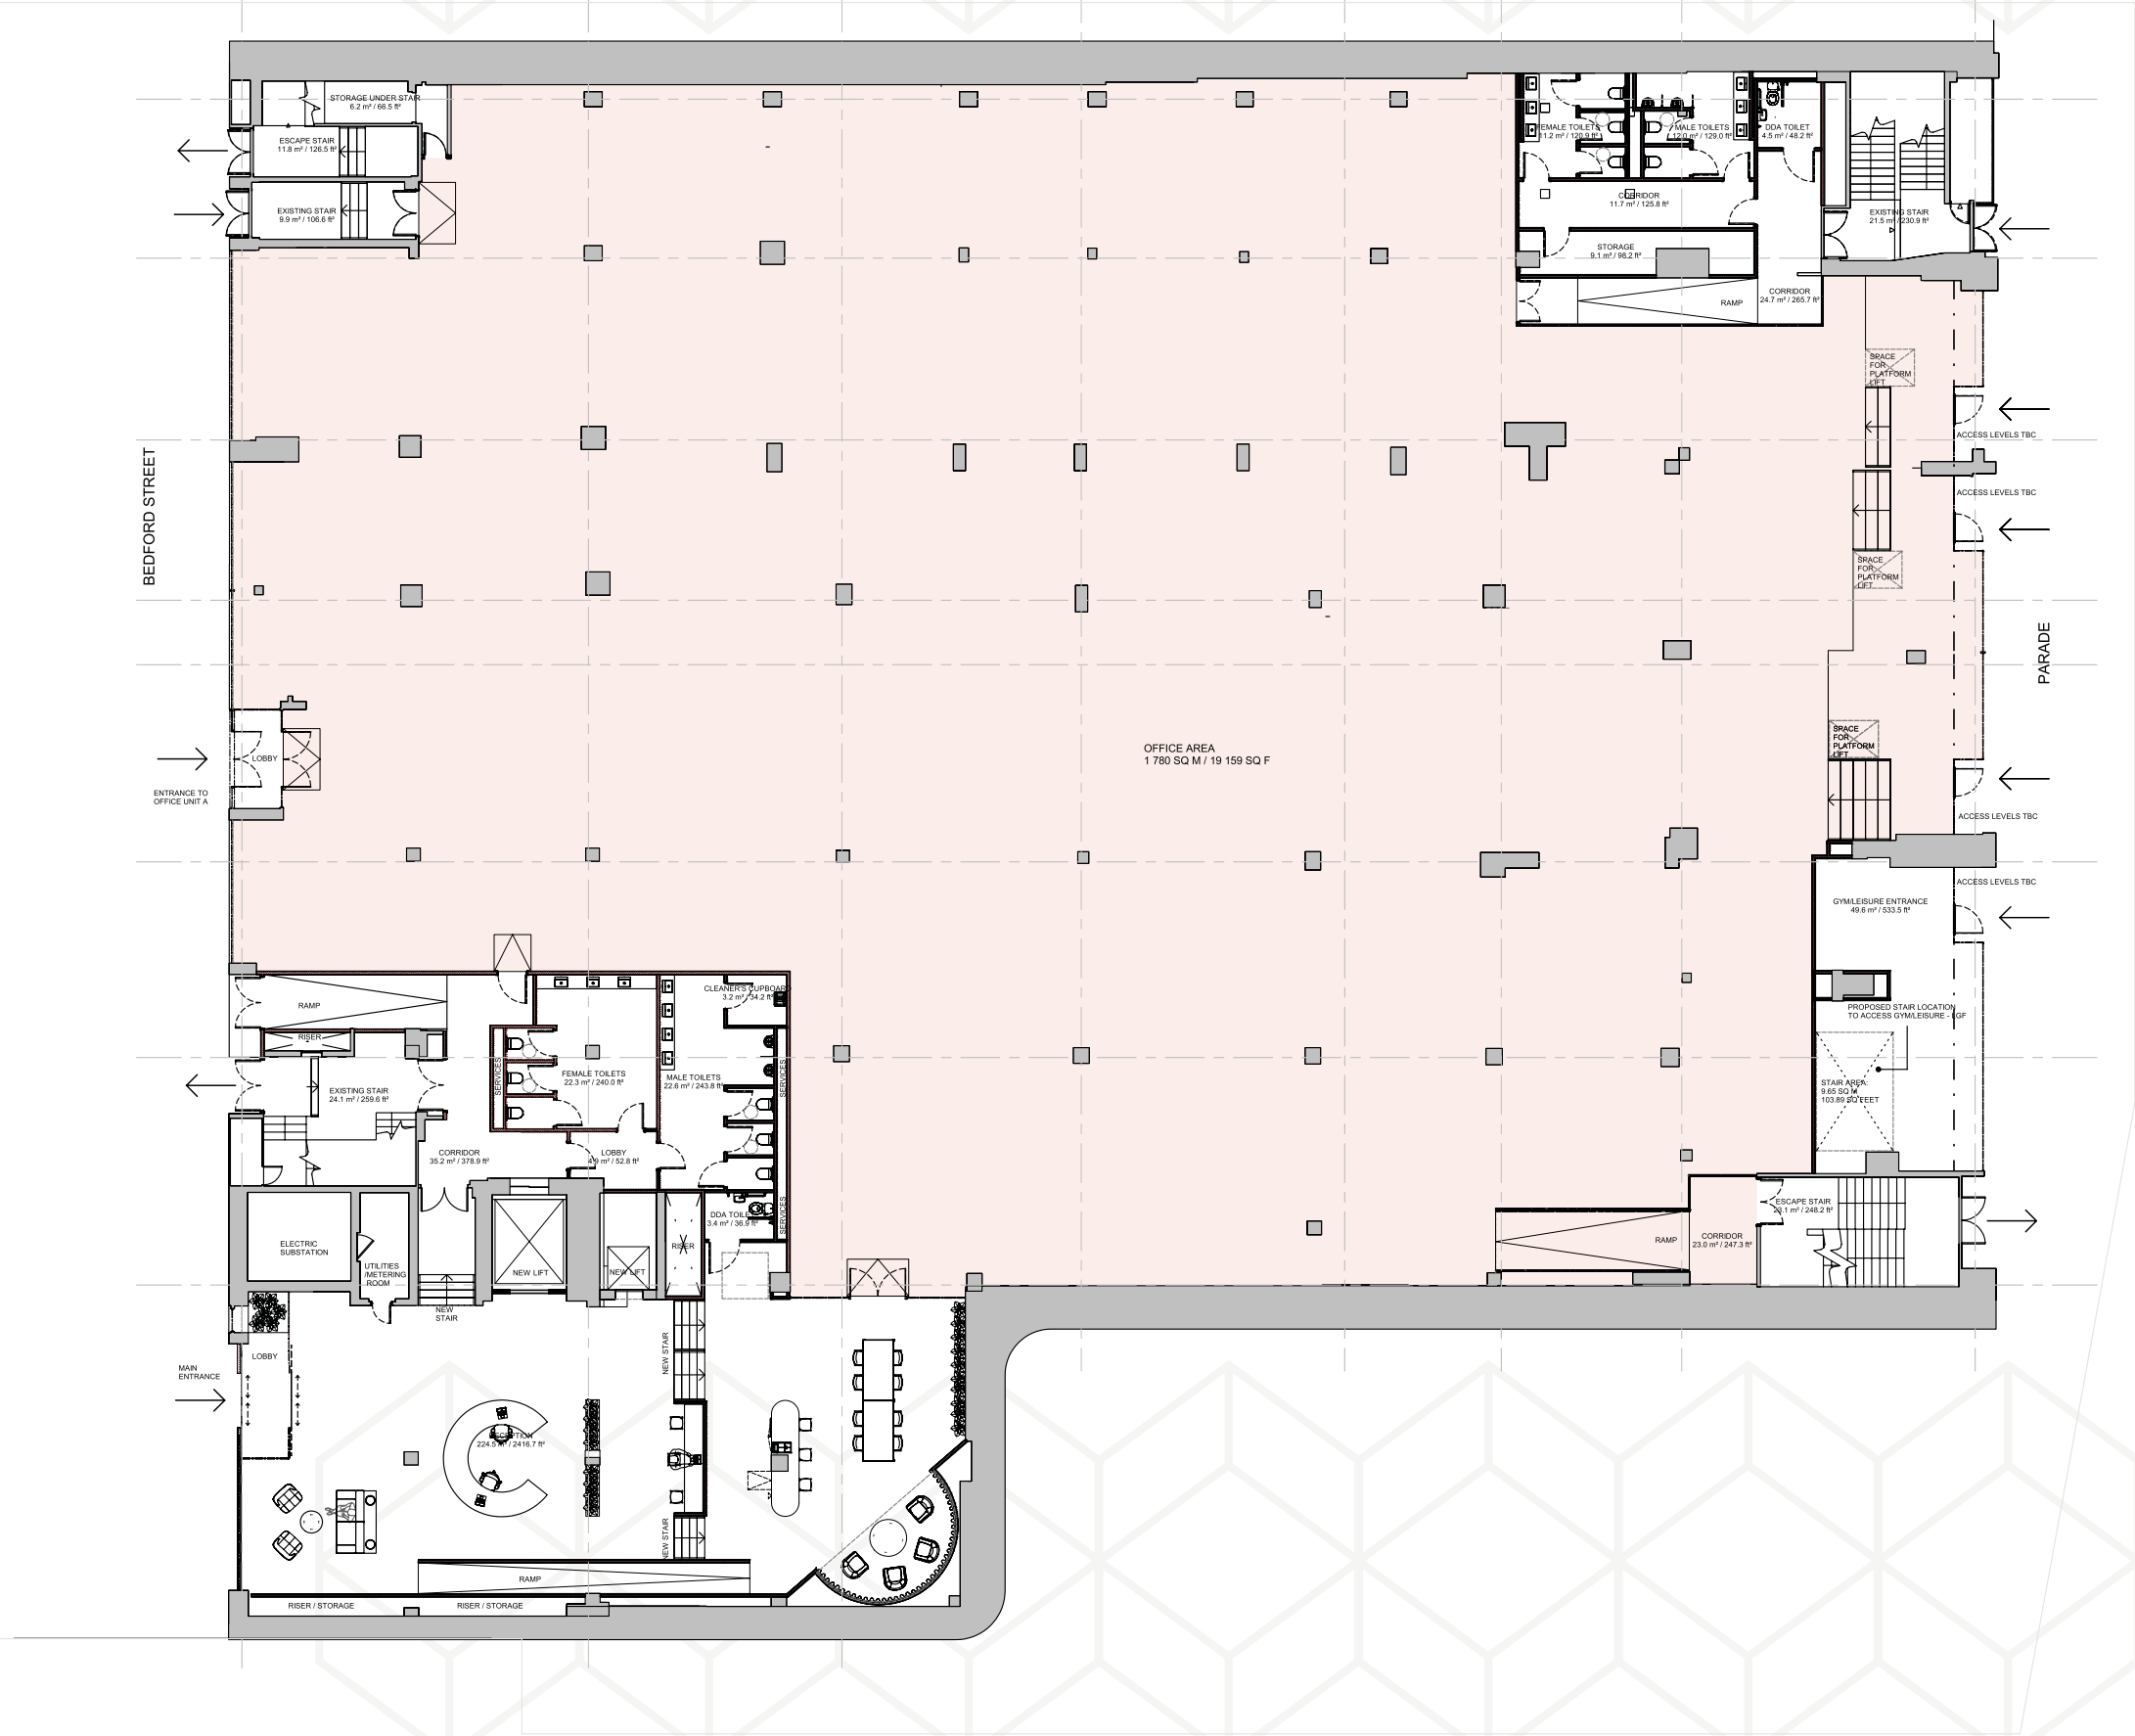

HOME

DESCRIPTION

THE BUILDING

Reception

Specification

Roof terrace

Ground floor

Schedule of areas

Amenities

THE LOCATION

COMMUNICATIONS

CONTACTS

Spaces to unwind

The building will have places for employees to unwind, such as a games room.

Newly created or refurbished male, female and accessible WCs on all floors.



HOME

DESCRIPTION

THE BUILDING

THE LOCATION

Retail and leisure


Location map

COMMUNICATIONS

CONTACTS

A cultural hotspot moving with the times

Bedford Street, the Parade and its adjoining streets have been the traditional business centre of Leamington since the late 1800s. This is where you'll find the town's best choice of shops, cafés, pubs and restaurants. Central Leamington has been designated as a conservation area for a significant number of years, which has helped to preserve its unique character and style. It is also a Business Improvement District under pro-active management, to ensure it never stands still.

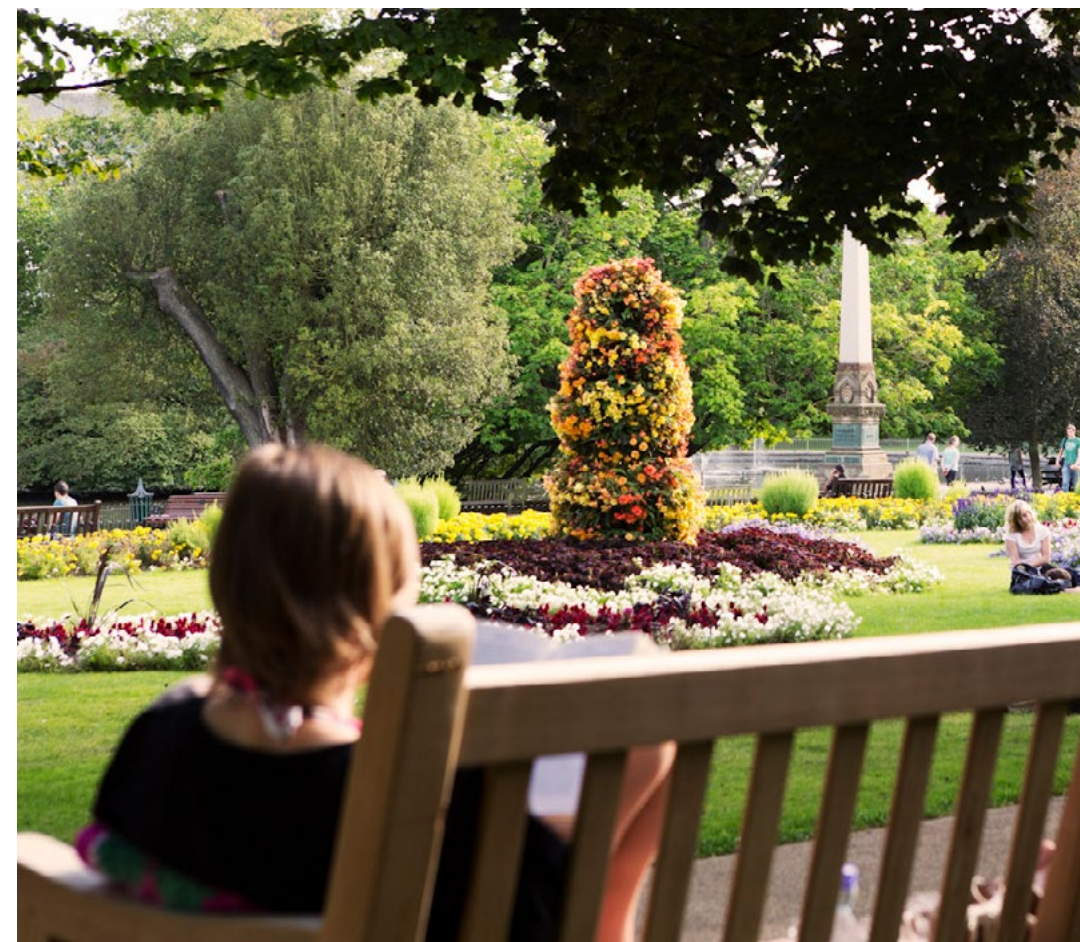

HOME

DESCRIPTION

THE BUILDING

THE LOCATION

Retail and leisure

Location map

COMMUNICATIONS

CONTACTS

A wealth of retail and leisure opportunities

The cosmopolitan town centre offers a large array of cafés, restaurants, high street stores and independent shops.



HOME

DESCRIPTION

THE BUILDING

THE LOCATION

Retail and leisure

Location map

COMMUNICATIONS

CONTACTS

Location

The building is located at the vibrant heart of the town, with easy access to a range of business, retail and leisure amenities, including the Royal Priors Shopping Centre and excellent transport links.

Bedford Street
Leamington Spa
Warwickshire
CV32 5DY



- | | |
|------------------------|--------------------------|
| 1 Gusto | 9 CAU |
| 2 Vue Cinema | 10 Côte Brasserie |
| 3 Turtle Bay | 11 Jephson Park & Garden |
| 4 The Royal Pump Rooms | 12 Zou Bisou |
| 5 La Coppola | 13 Yo! Sushi |
| 6 The Regent Hotel | 14 Carluccio's |
| 7 Café Rouge | 15 Zizzi |
| 8 Royal Priors | 16 Giggling Squid |



HOME
DESCRIPTION
THE BUILDING
THE LOCATION
COMMUNICATIONS
CONTACTS

Communications

Leamington's excellent transport links ensure the working day starts with an easy journey.

By rail

Bedford Street Studios are strategically positioned just one mile from the town's mainline station. From there, Central London is just 50 mins away and Birmingham 40 mins.

London	50 mins
Birmingham New St	30 mins
Birmingham Moor St	40 mins
Coventry	12 mins
Solihull	18 mins

By road

Junctions 13, 14 and 15 of the M40 are approximately three miles away, providing quick access to the NEC and Birmingham International Airport.

M40	3 miles
NEC	20 miles
Birmingham Airport	20 miles

BEDFORD STREET STUDIOS

>

10 MINS

>

>

BIRMINGHAM NEW ST

LONDON MARYLEBONE

LONDON EUSTON

30 MINS

50 MINS

80 MINS



HOME

DESCRIPTION

THE BUILDING

THE LOCATION

COMMUNICATIONS

CONTACTS



For further information, please contact the joint agents:



**Knight
Frank**

Will Higgins

+44 (0)7811 849 288

William.Higgins@knightfrank.com

Jamie Phillips

+44 (0)7900 324900

Jamie.Phillips@knightfrank.com

BEDFORDSTREETSTUDIOS.CO.UK



Jonathan Ottewell

+44 (0)7972 000 150

Jottewell@savills.com



Valeo Capital